



# Plánek předsálí



Vchod do sálu




Vchod od pokladny

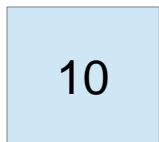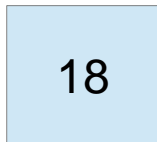


Šatna



# Plánek sál + přísálí

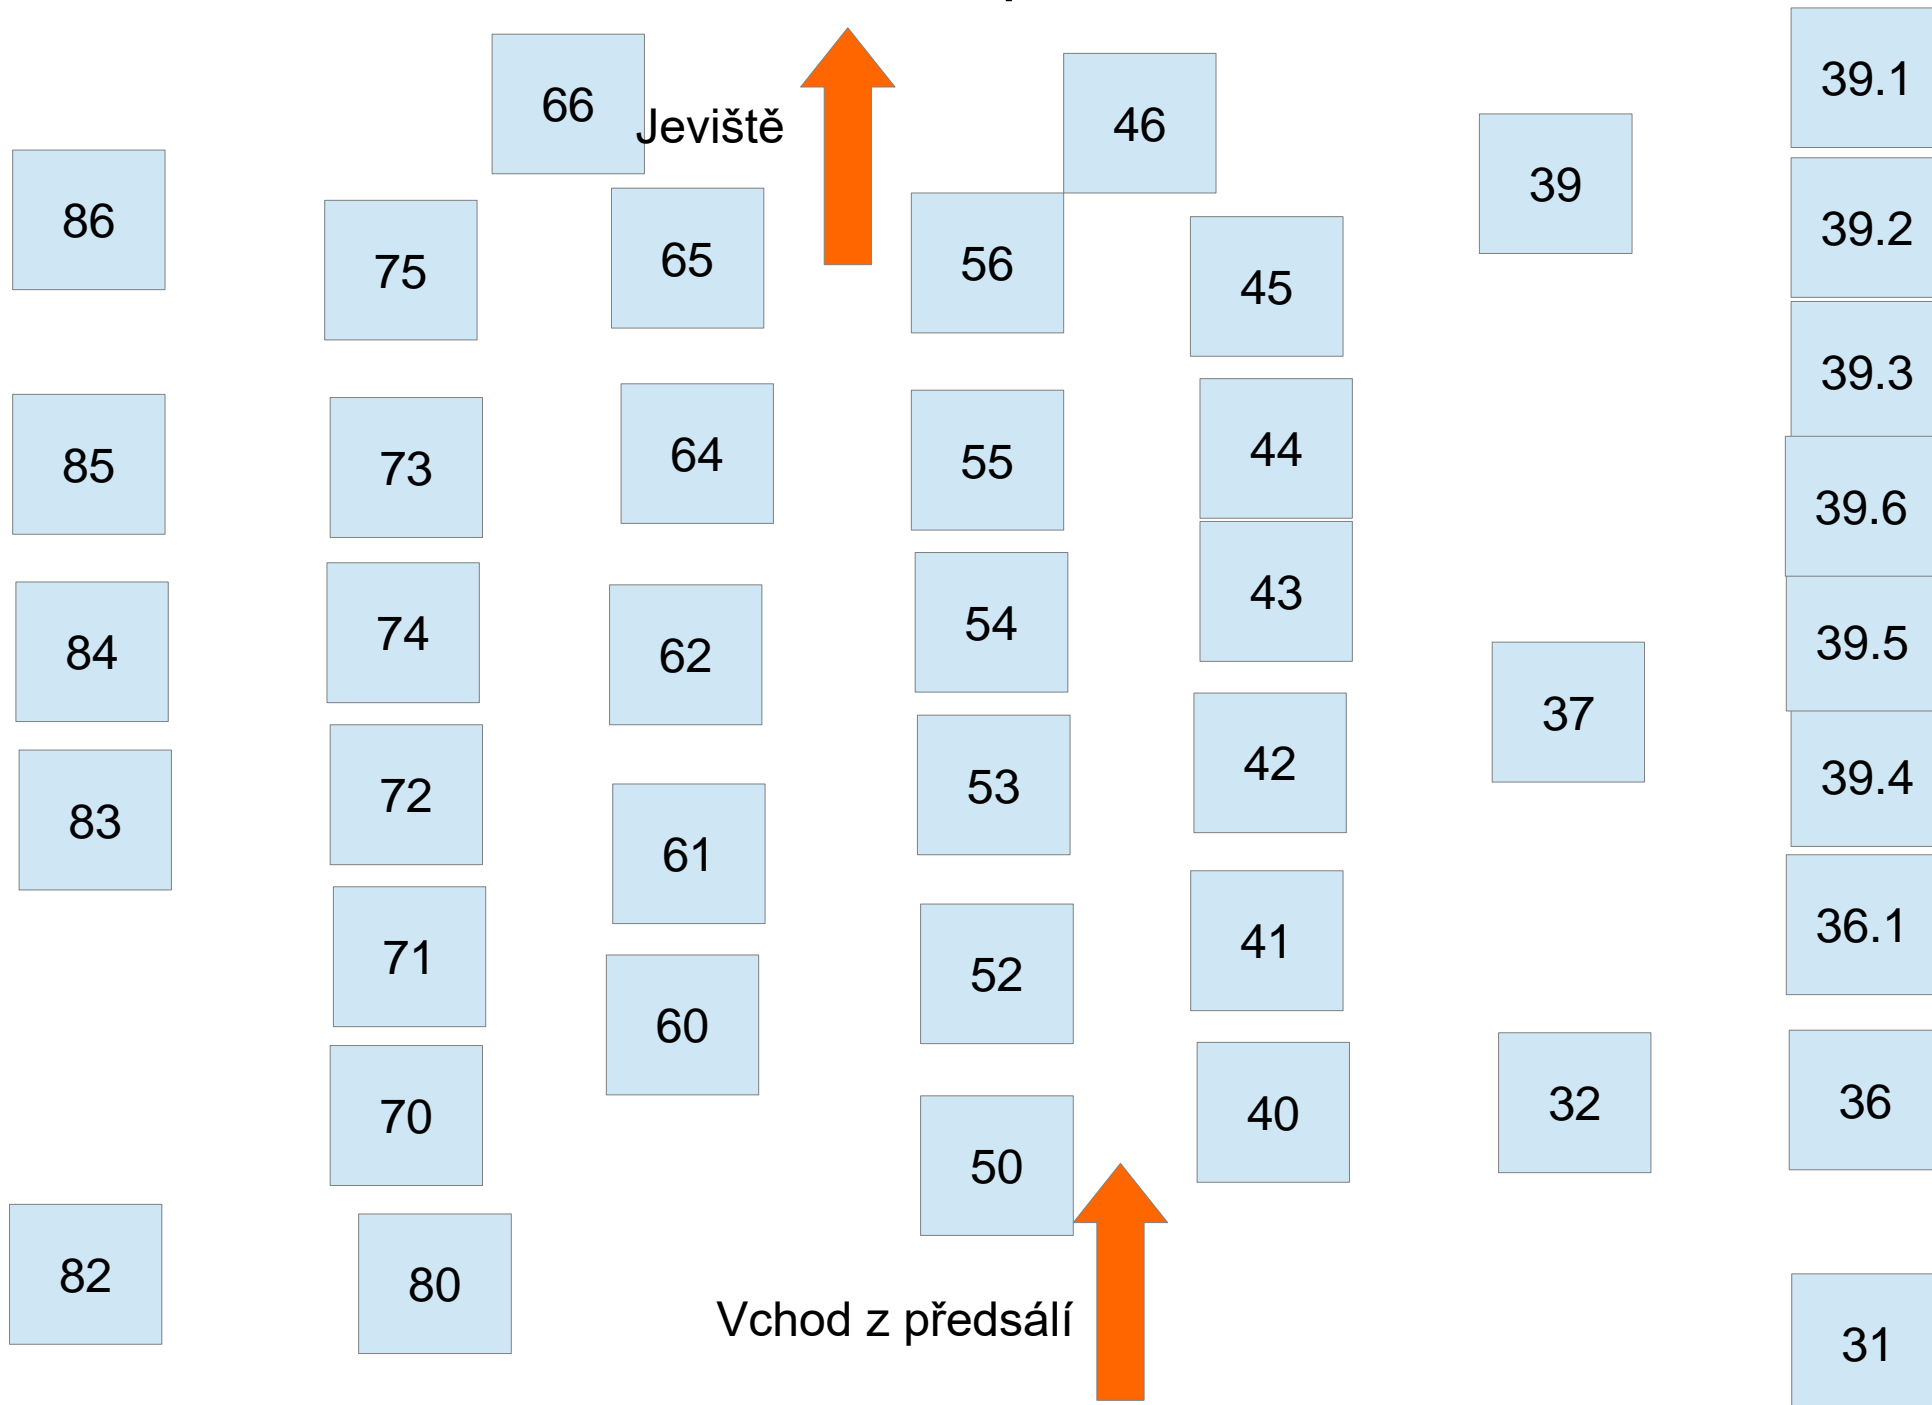


# Plánek jeviště

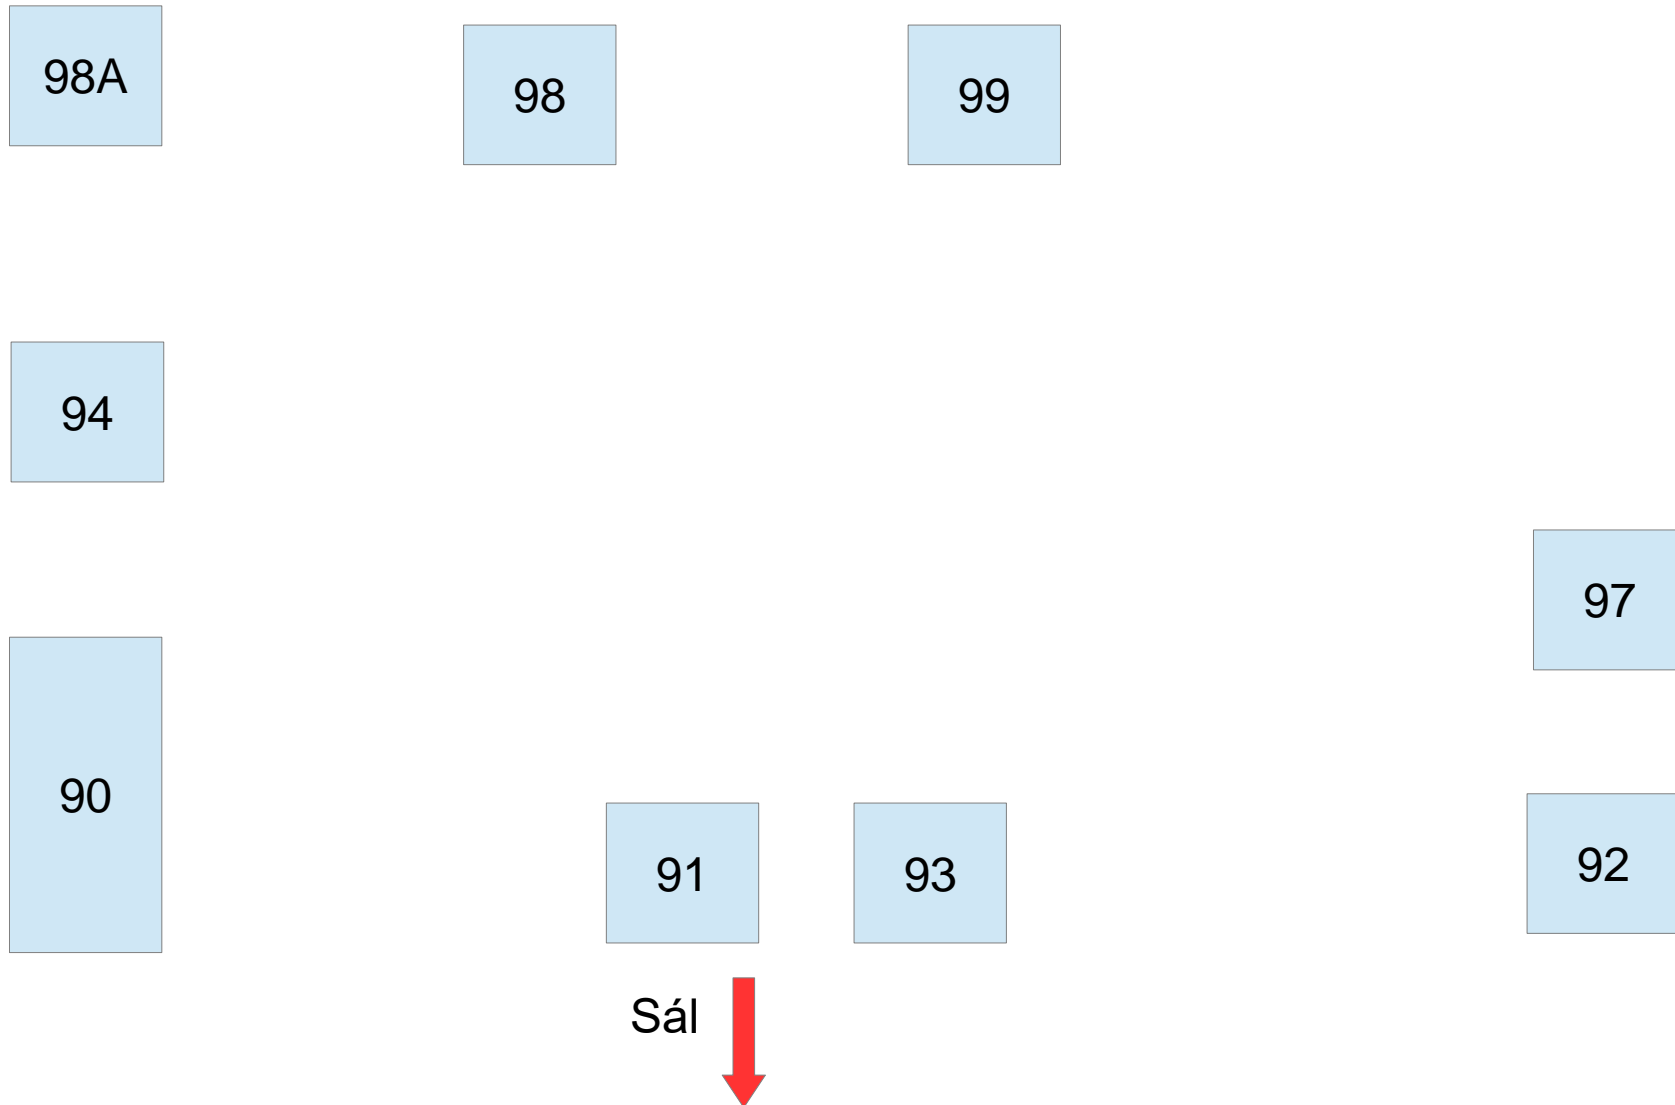

# Plánek chodba 1. patro

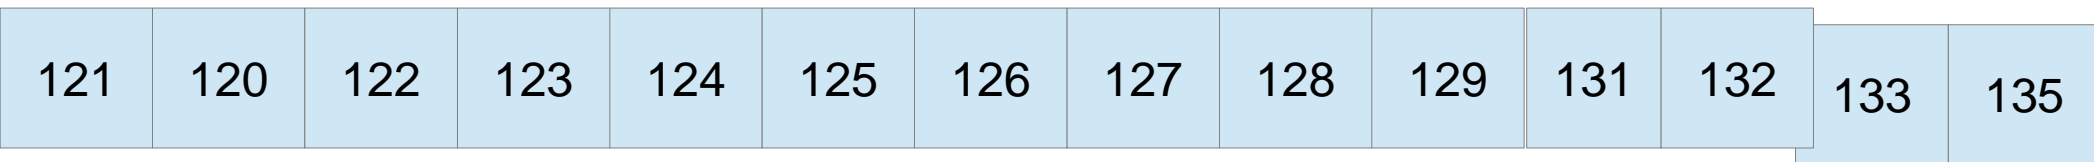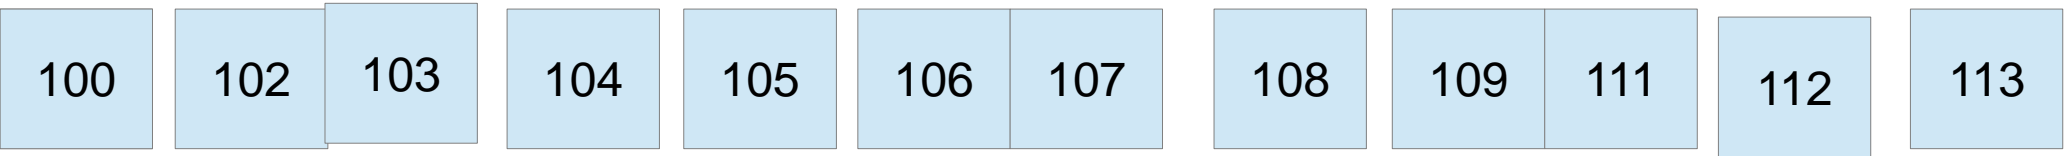

# Plánek balkon

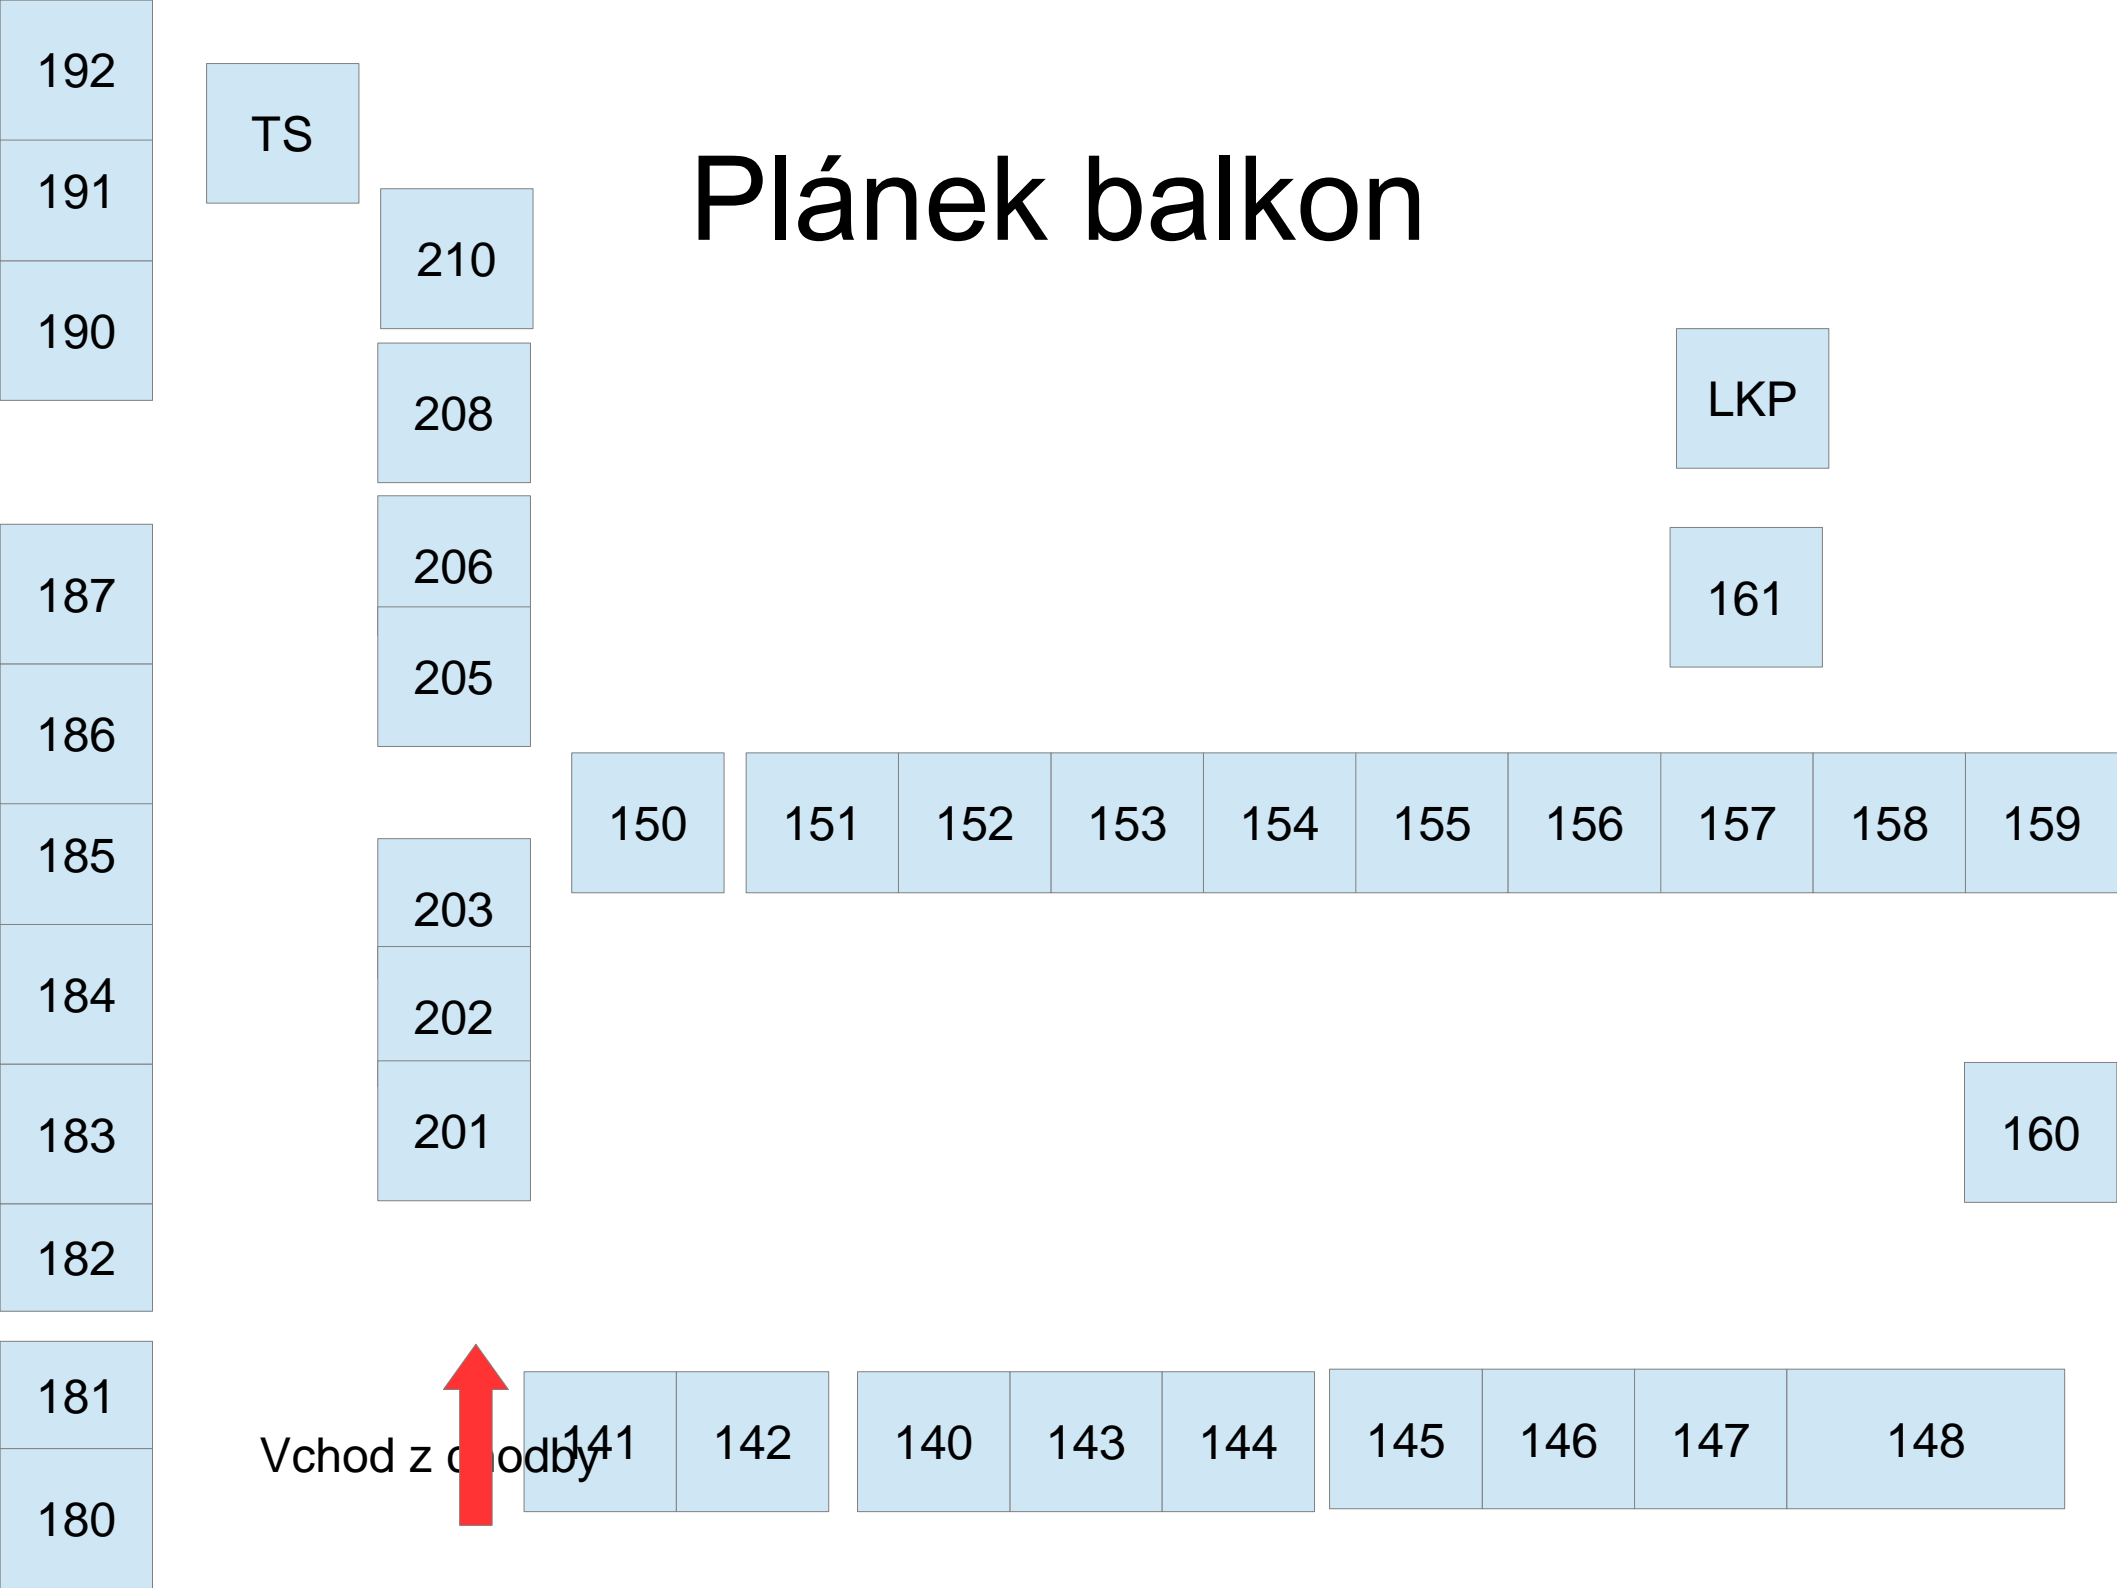

TS

210

208

206

205

203

202

201

LKP

161

150

151

152

153

154

155

156

157

158

159

160

Vchod z chodby

141

142

140

143

144

145

146

147

148

192

191

190

187

186

185

184

183

182

181

180